
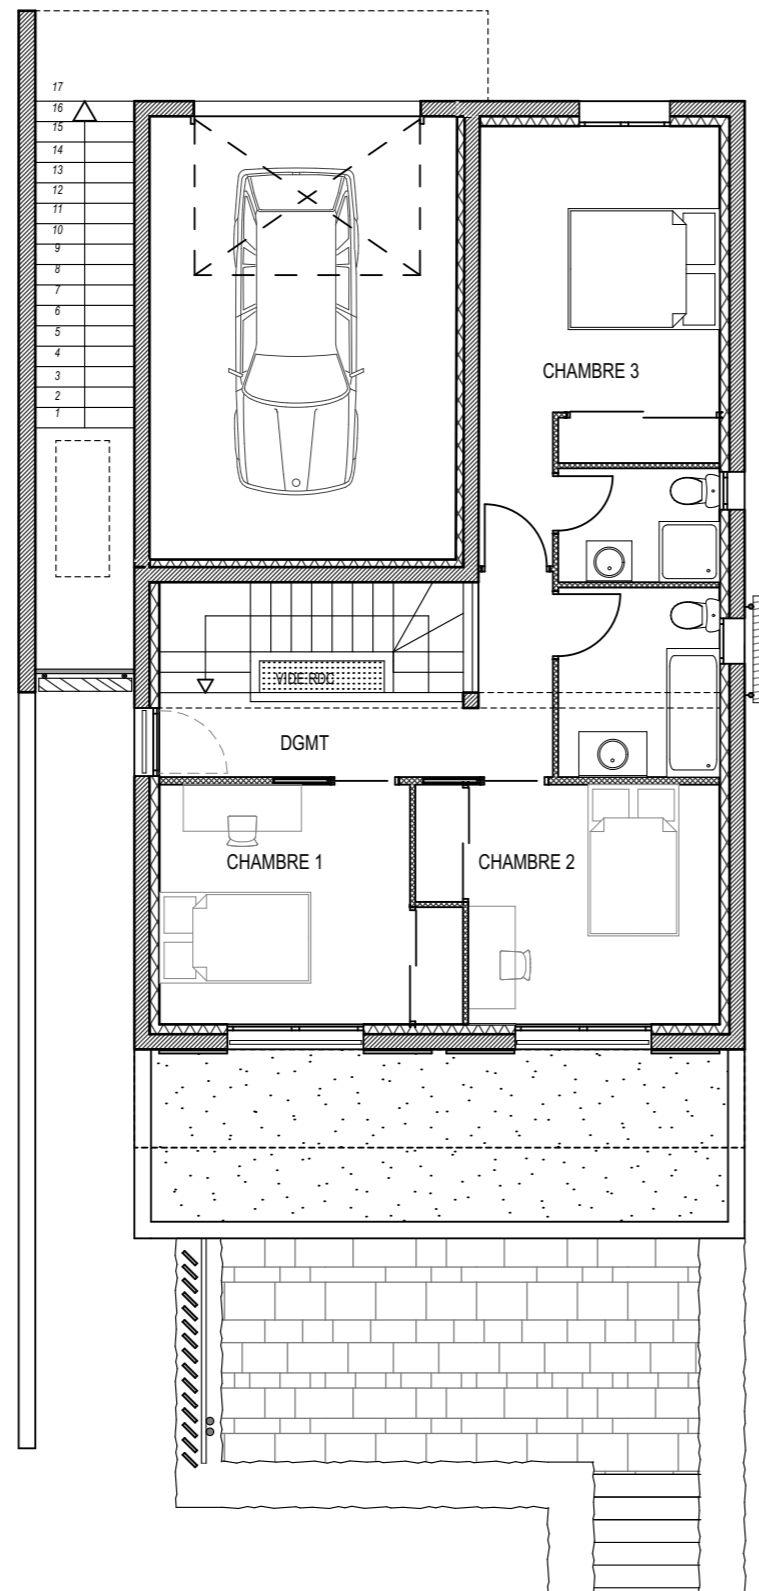


SURFACES

ENTREE	3.80 m ²
PLACARD VESTIAIRE	0.64 m ²
CABINET DE TOILETTE	1.80 m ²
SEJOUR	34.40 m ²
CUISINE	8.36 m ²
CELLIER BUANDERIE	5.75 m ²
TOTAL	54.75 m²
TERRASSE	35.30 m ²

PLAN DU REZ-DE-CHAUSSEE
Echelle 1/100

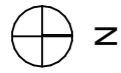

SURFACES

CHAMBRE 1	10.70 m ²
CHAMBRE 2	10.55 m ²
CHAMBRE 3	14.00 m ²
PLACARDS	3.60 m ²
SDB COMMUNE	5.35 m ²
SDB CH.3	3.20 m ²
DEGAGEMENT	7.40 m ²
ESCALIER	4.85 m ²
TOTAL	59.65 m²
GARAGE	23.75 m ²

PLAN DE L'ETAGE
Echelle 1/100